


Notes:

Grid height -8000mm

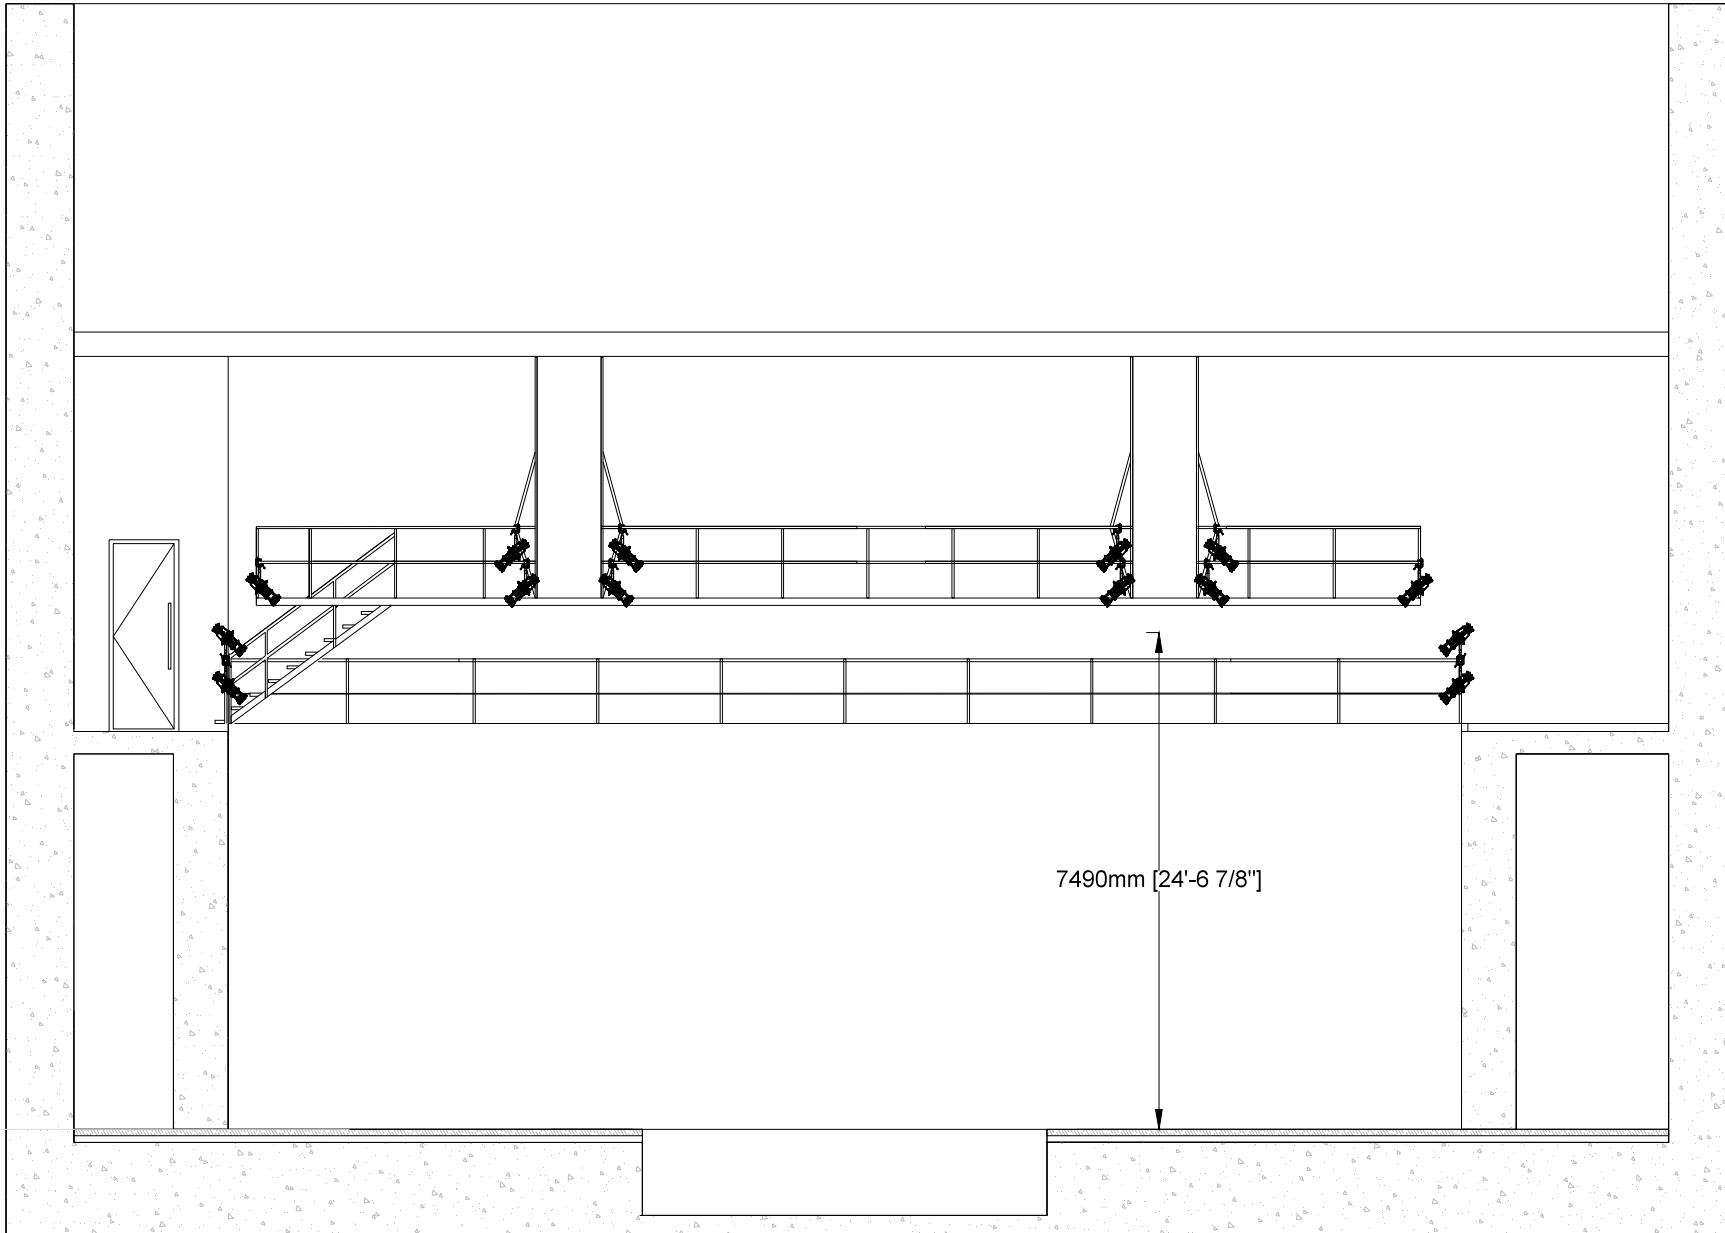

NYU Abu Dhabi
Saadiyat Island
PO Box 129188
+971 2 628 4952
www.nyuad-artscenter.com

ARCHITECT: RAFAEL VINOLY ARCHITECTS LLC
PO Box 37822
Abu Dhabi, UAE

TITLE: **BLACK BOX STUDIO**

SCALE AT A4: NOT TO SCALE DATE: FEBRUARY 2015